

9/20/2010 1:01:29 PM, 1:1



A EXISTING CONDITION
Scale: N.T.S.



B EXISTING CONDITION
Scale: N.T.S.



C EXISTING CONDITION
Scale: N.T.S.



D EXISTING CONDITION
Scale: N.T.S.



E EXISTING CONDITION
Scale: N.T.S.




F EXISTING CONDITION
Scale: N.T.S.



G EXISTING CONDITION
Scale: N.T.S.




H EXISTING CONDITION
Scale: N.T.S.

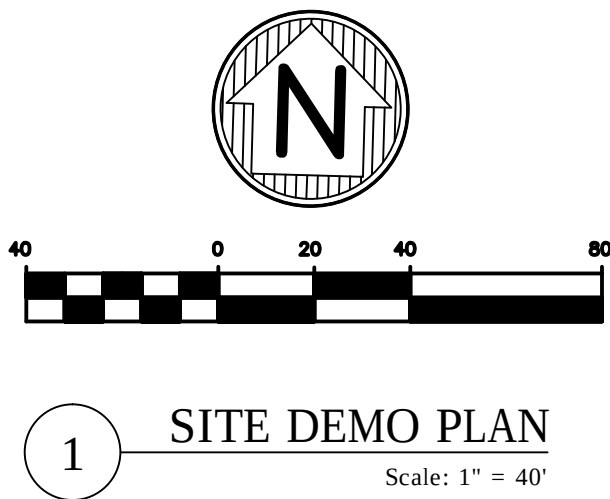

LEGEND
● TREE TO REMAIN
● TREE TO REMOVE

- NOTE:
- BID CONDITIONS C, D, E, F AND H TO BE REMOVED AS PART OF THIS PHASE OF CONSTRUCTION
 - PROVIDE A SEPARATE BID TO REMOVE CONDITIONS A, B, AND G.

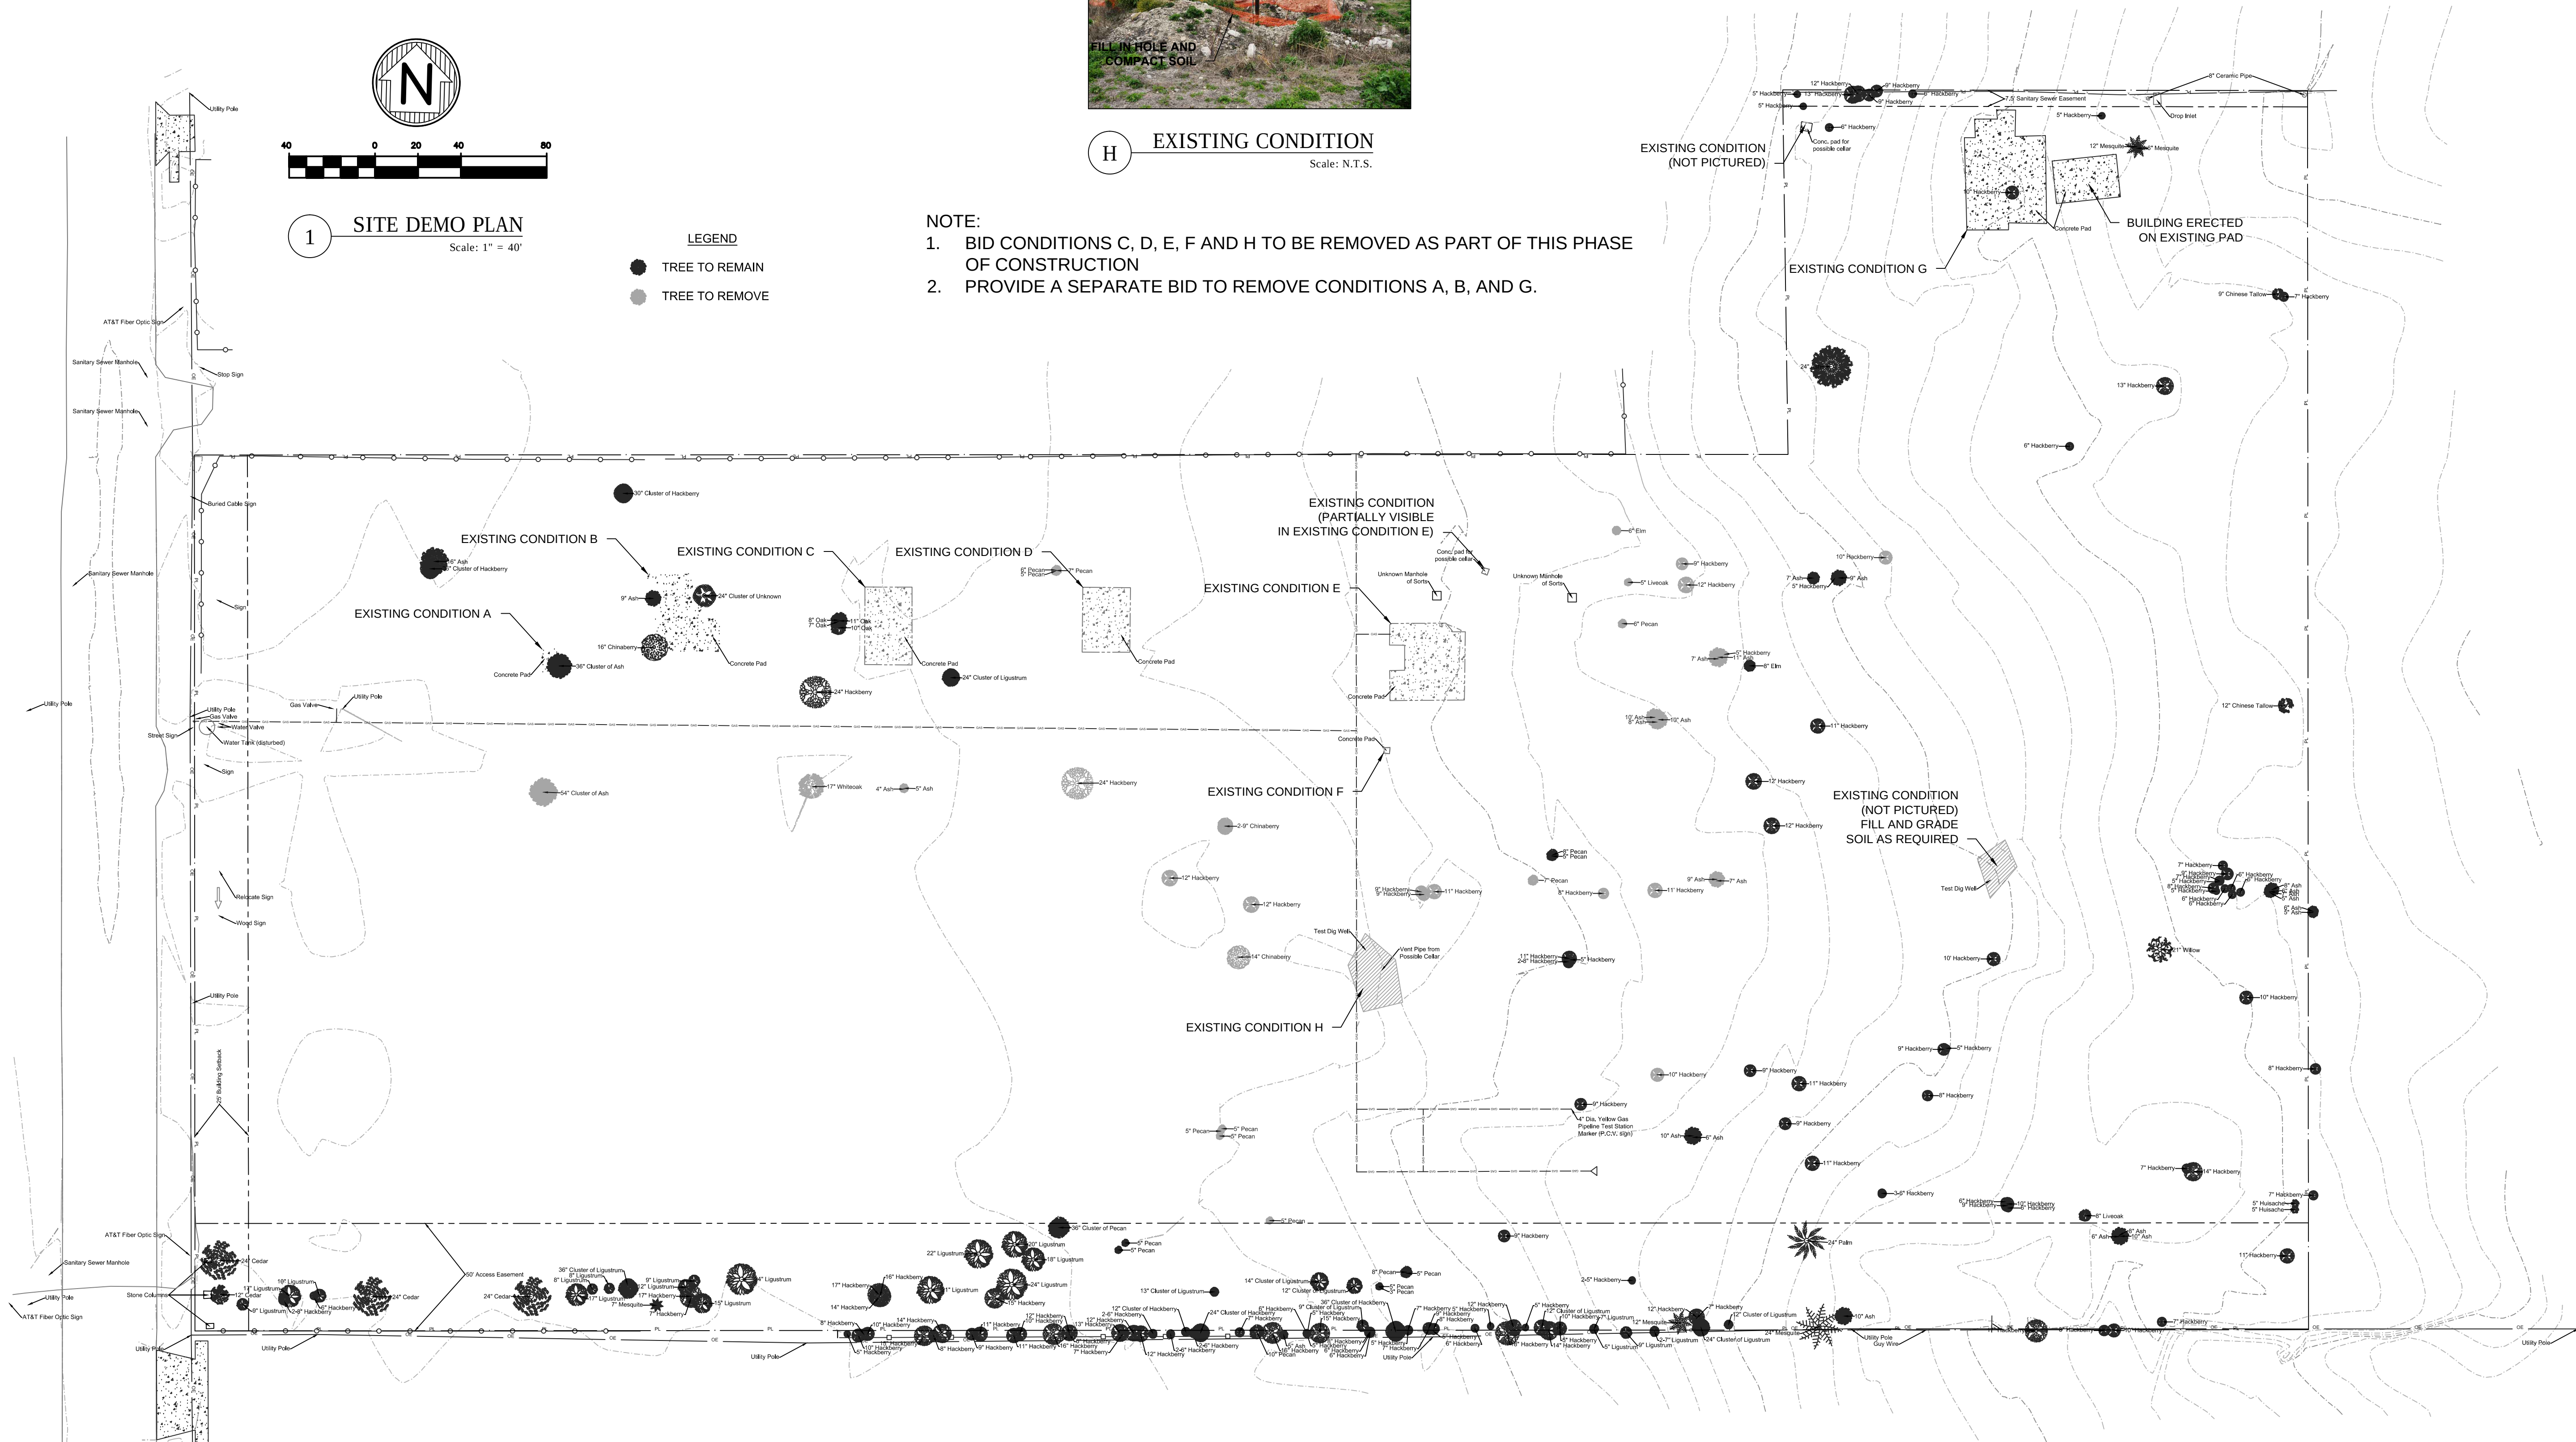

REVISIONS:	
DATE	BY

These drawings and accompanying specifications are the sole property of Timbercon Construction, Inc. and may not be used for any other project or by any other person or general contractor without prior written permission from Timbercon Construction, Inc.

TRUE VISION CHURCH
2808 WILSON ROAD
KIRBY, TX 75753
(210) 590-4460
(210) 590-2540 FAX
www.truevisionchurch.org

TIMBERCON CONSTRUCTION, INC.
1234 UNIVERSAL CITY BLVD.
UNIVERSAL CITY, TX 78754
(210) 590-2544
(210) 590-2352 FAX
www.timbercon.net




SHEET NUMBER


D1

JULY 28, 2010

SITE DEMO PLAN

9/20/2010 1:01:46 PM, 1:1

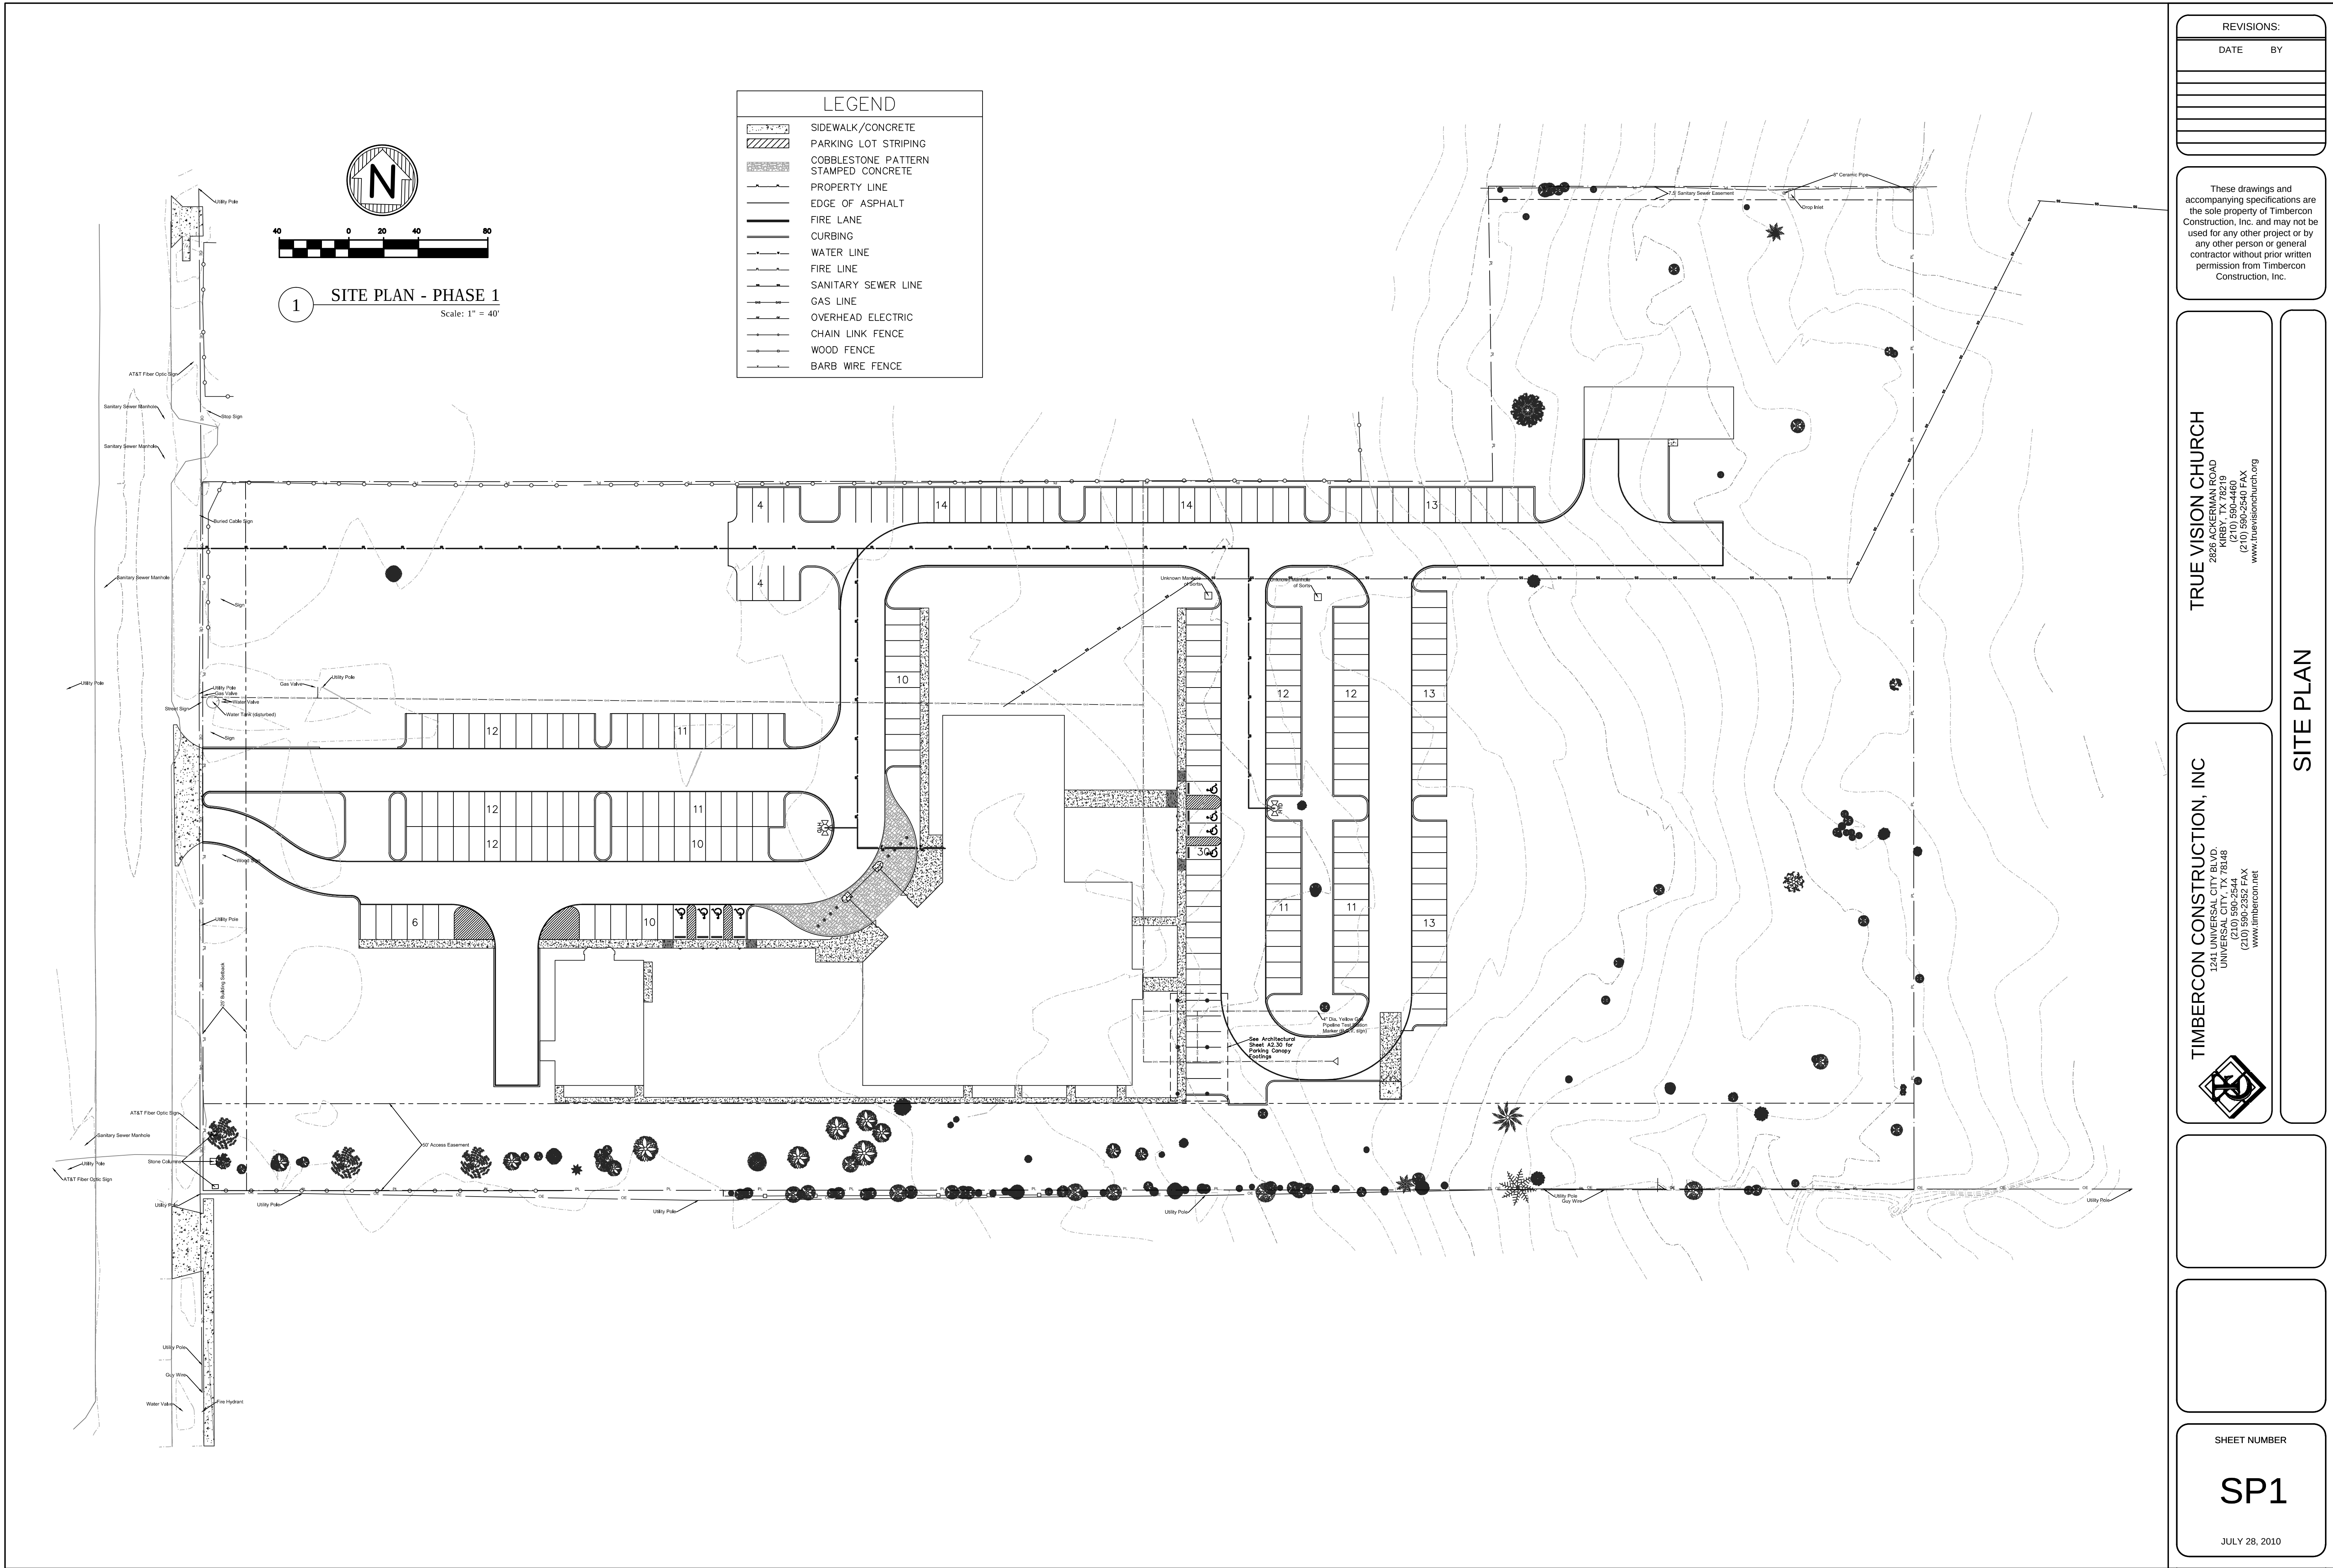

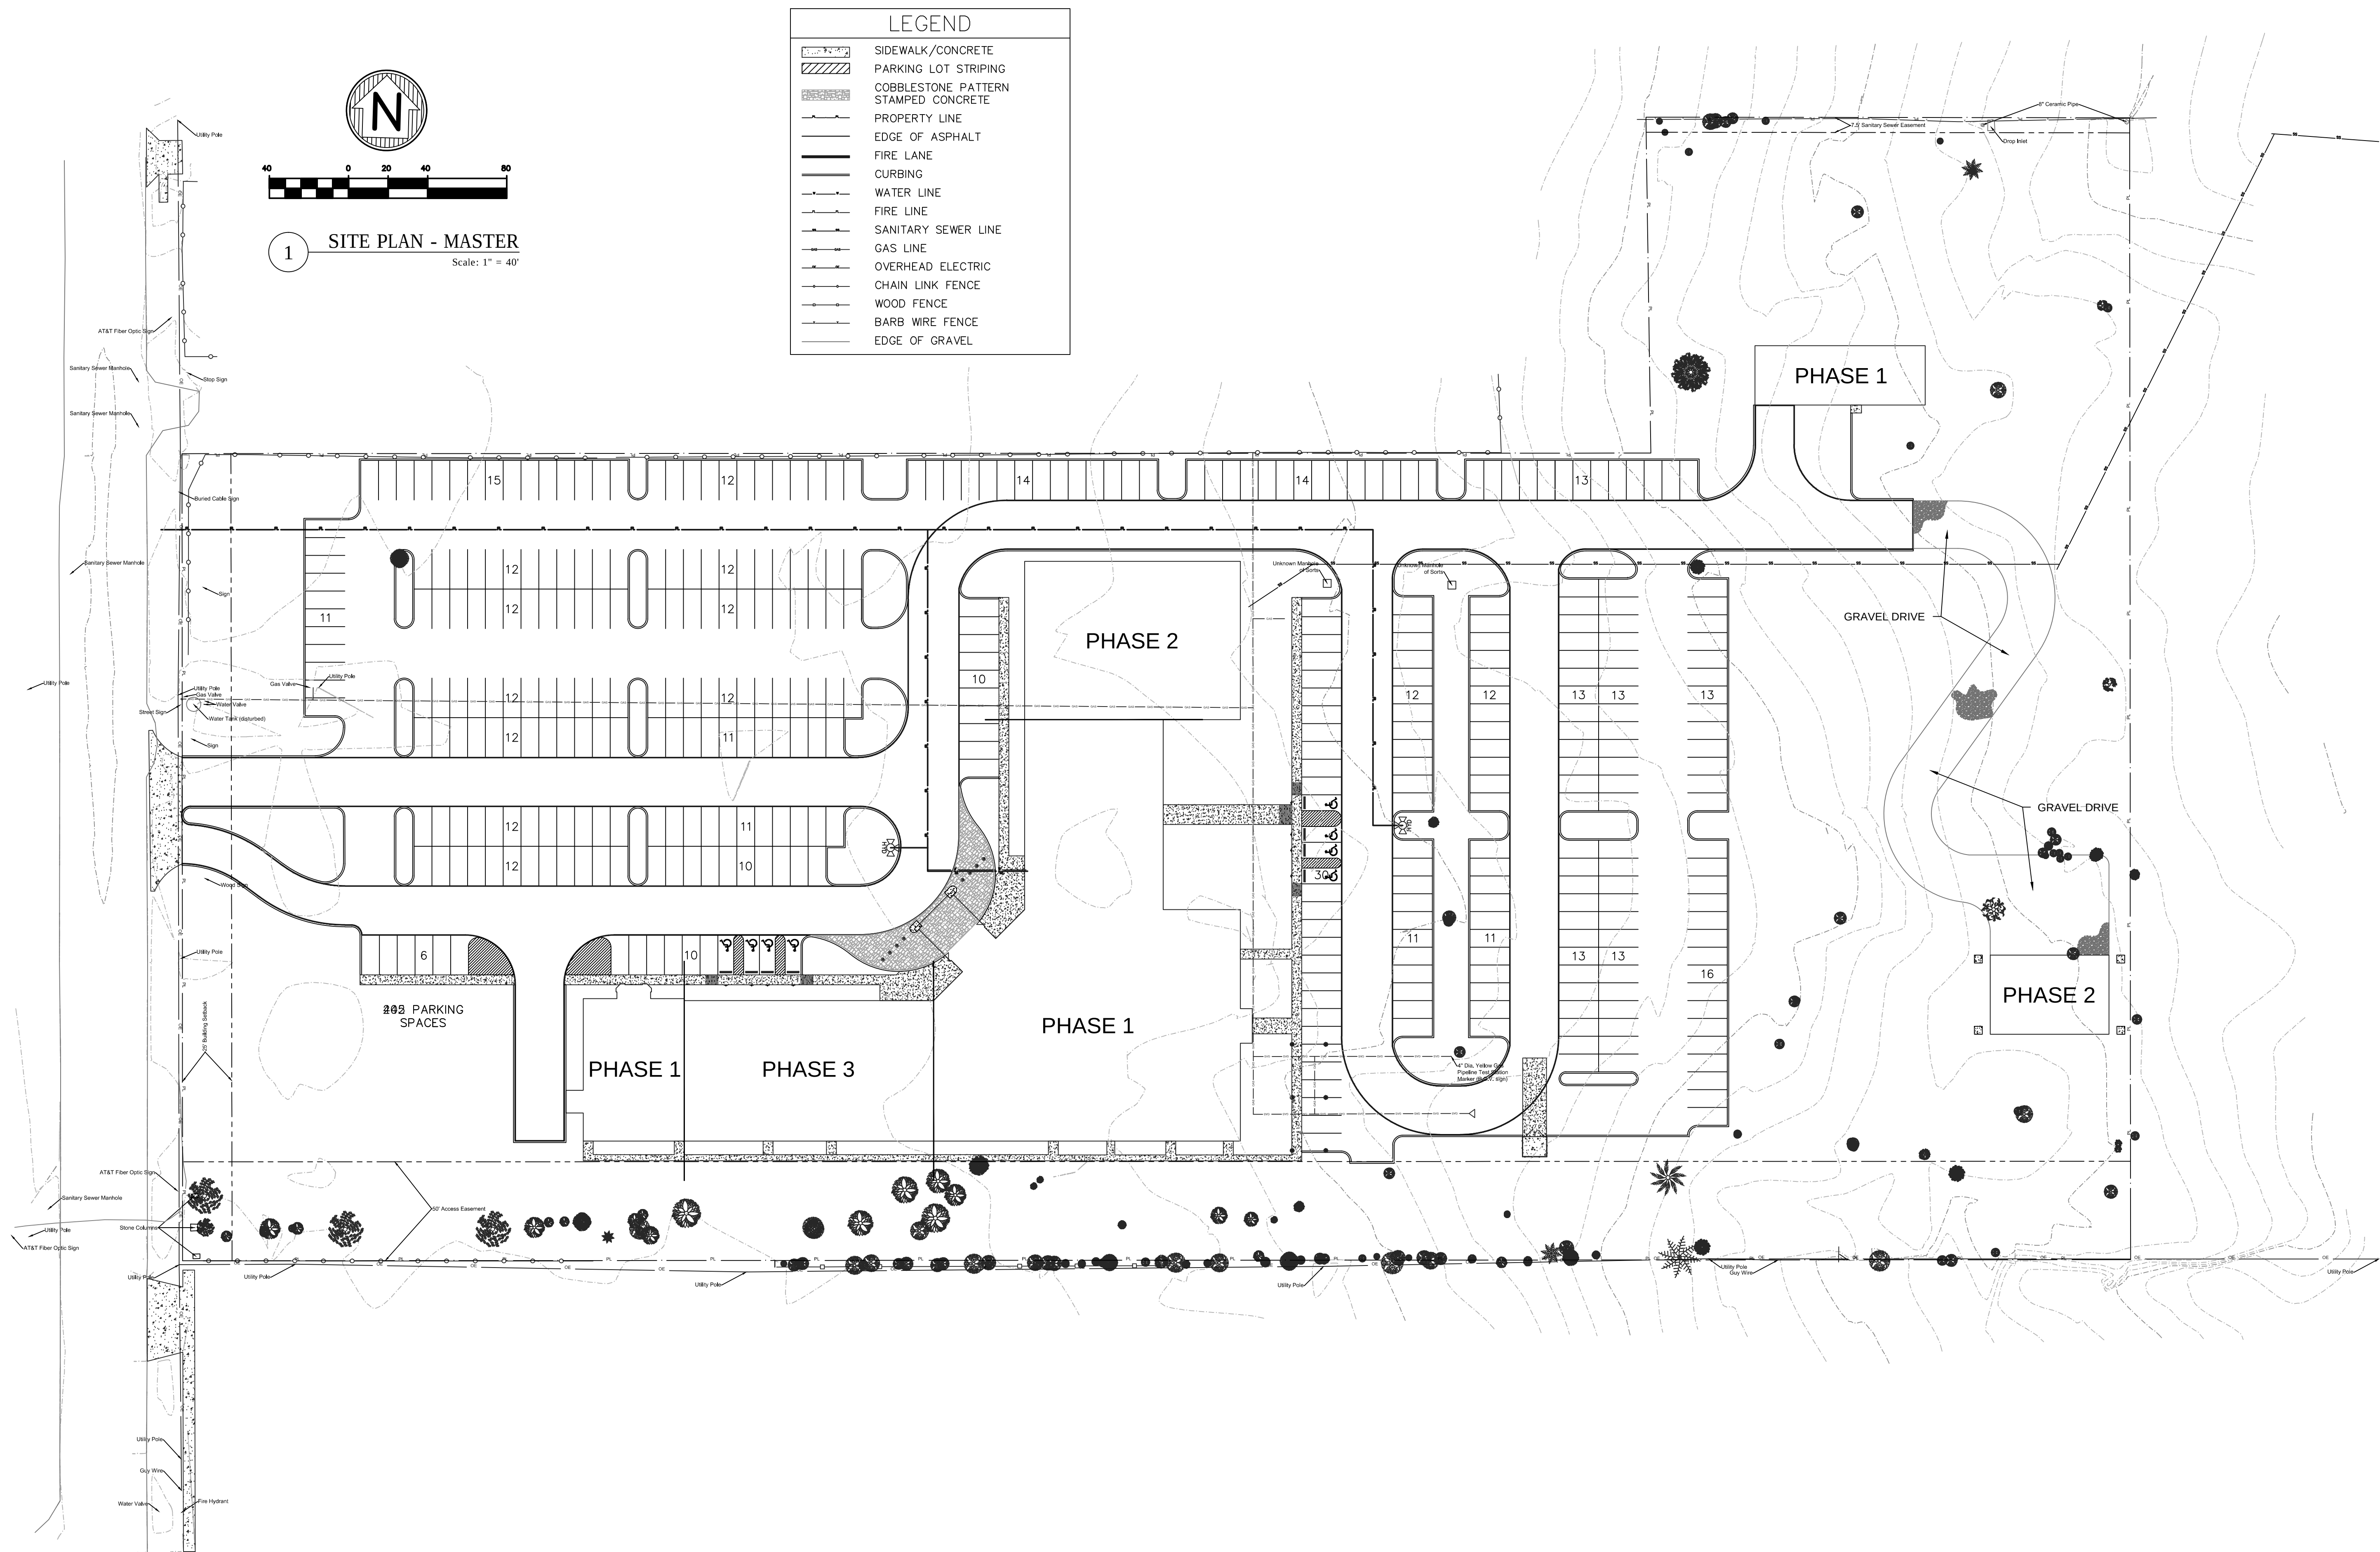

REVISIONS:	
DATE	BY

These drawings and accompanying specifications are the sole property of Timbercon Construction, Inc. and may not be used for any other project or by any other person or general contractor without prior written permission from Timbercon Construction, Inc.

TRUE VISION CHURCH
2826 ACKERMAN ROAD
KIRBY, TX 78219
(210) 590-4460
(210) 590-2540 FAX
www.truevisionchurch.org

TIMBERCON CONSTRUCTION, INC
1241 UNIVERSAL CITY BLVD.
UNIVERSAL CITY, TX 78148
(210) 590-2544
(210) 590-2352 FAX
www.timbercon.net

MASTER SITE PLAN

SHEET NUMBER

MSP

JULY 28, 2010