

October 11, 2010

**TRUE VISION CHURCH
Kirby, Texas**

ADDENDUM NO. 2

ITEM 001

Drawings – The following sheets have been revised. Floor finishes have been updated so that the drawings and the plans now correspond to each other:


Sheet A8.21 – Sanctuary Floor Finish Plan – Main Level

Sheet A8.23 – Sanctuary Floor Finish Plan – Main Level (Alt. 1)


Sheet A9.1 – Schedules

END OF ADDENDUM NO. 2

10/11/2010 1:00:12 PM, 1:1

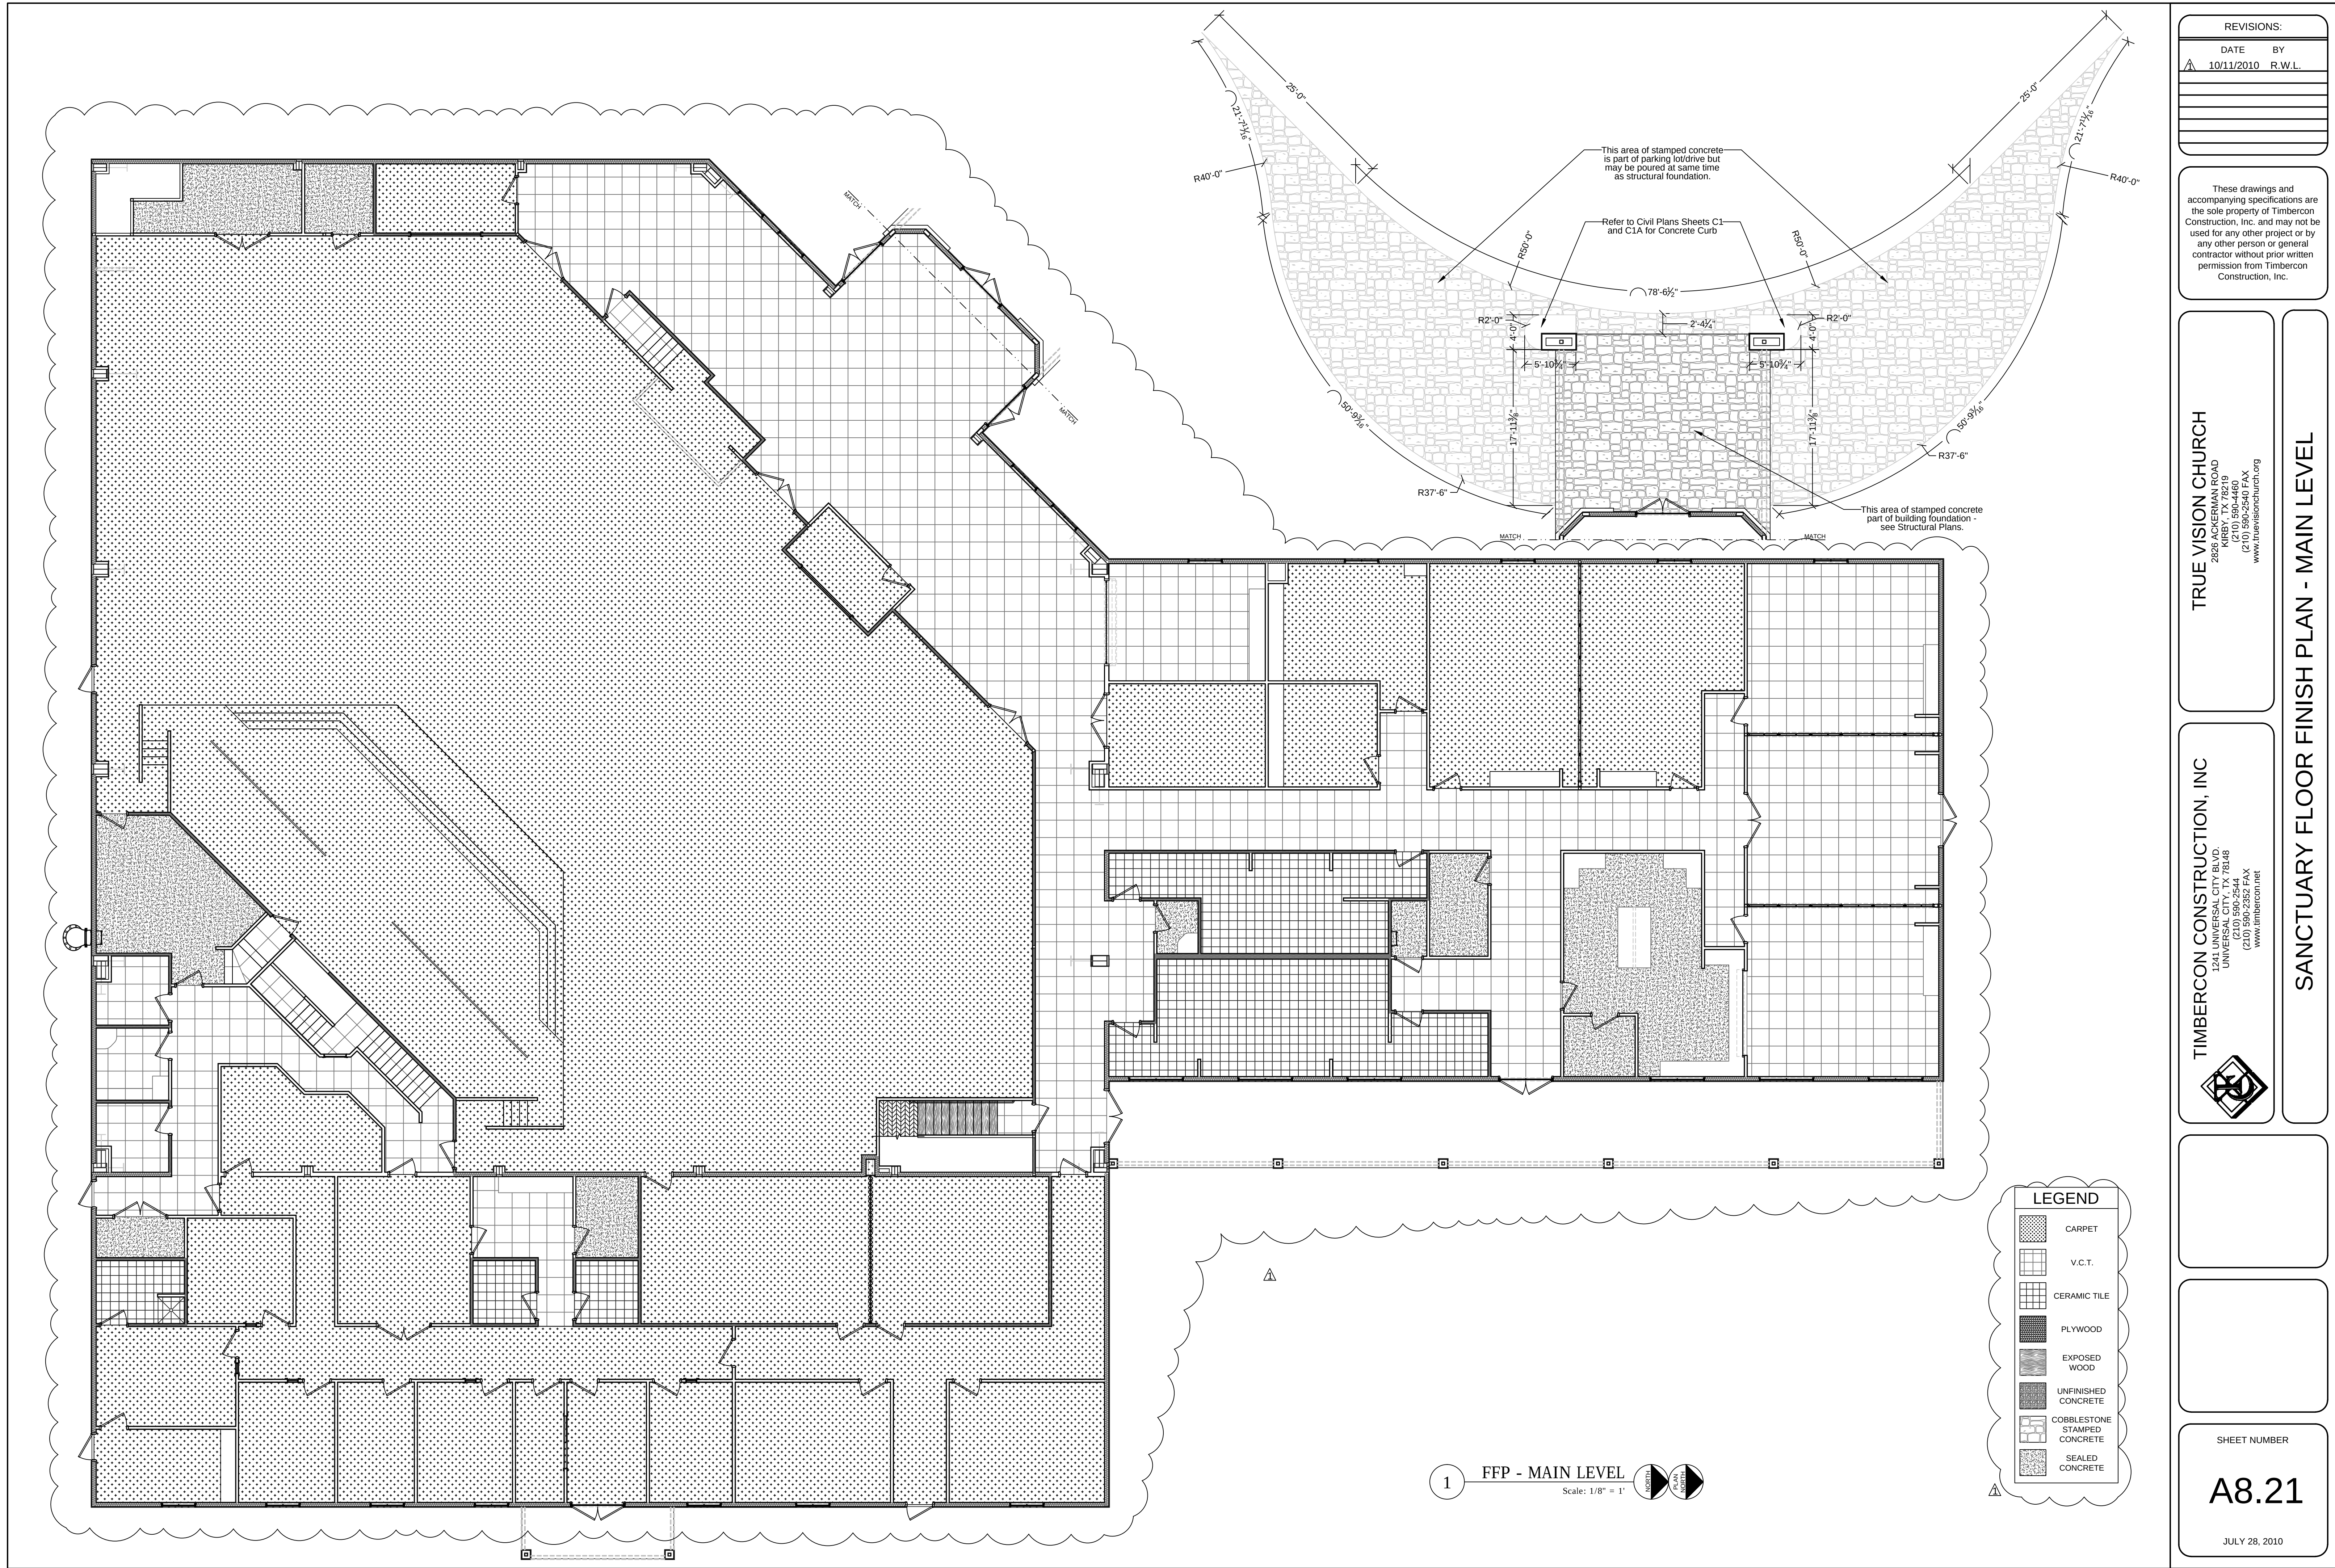

10/11/2010 1:00:50 PM, 1:1

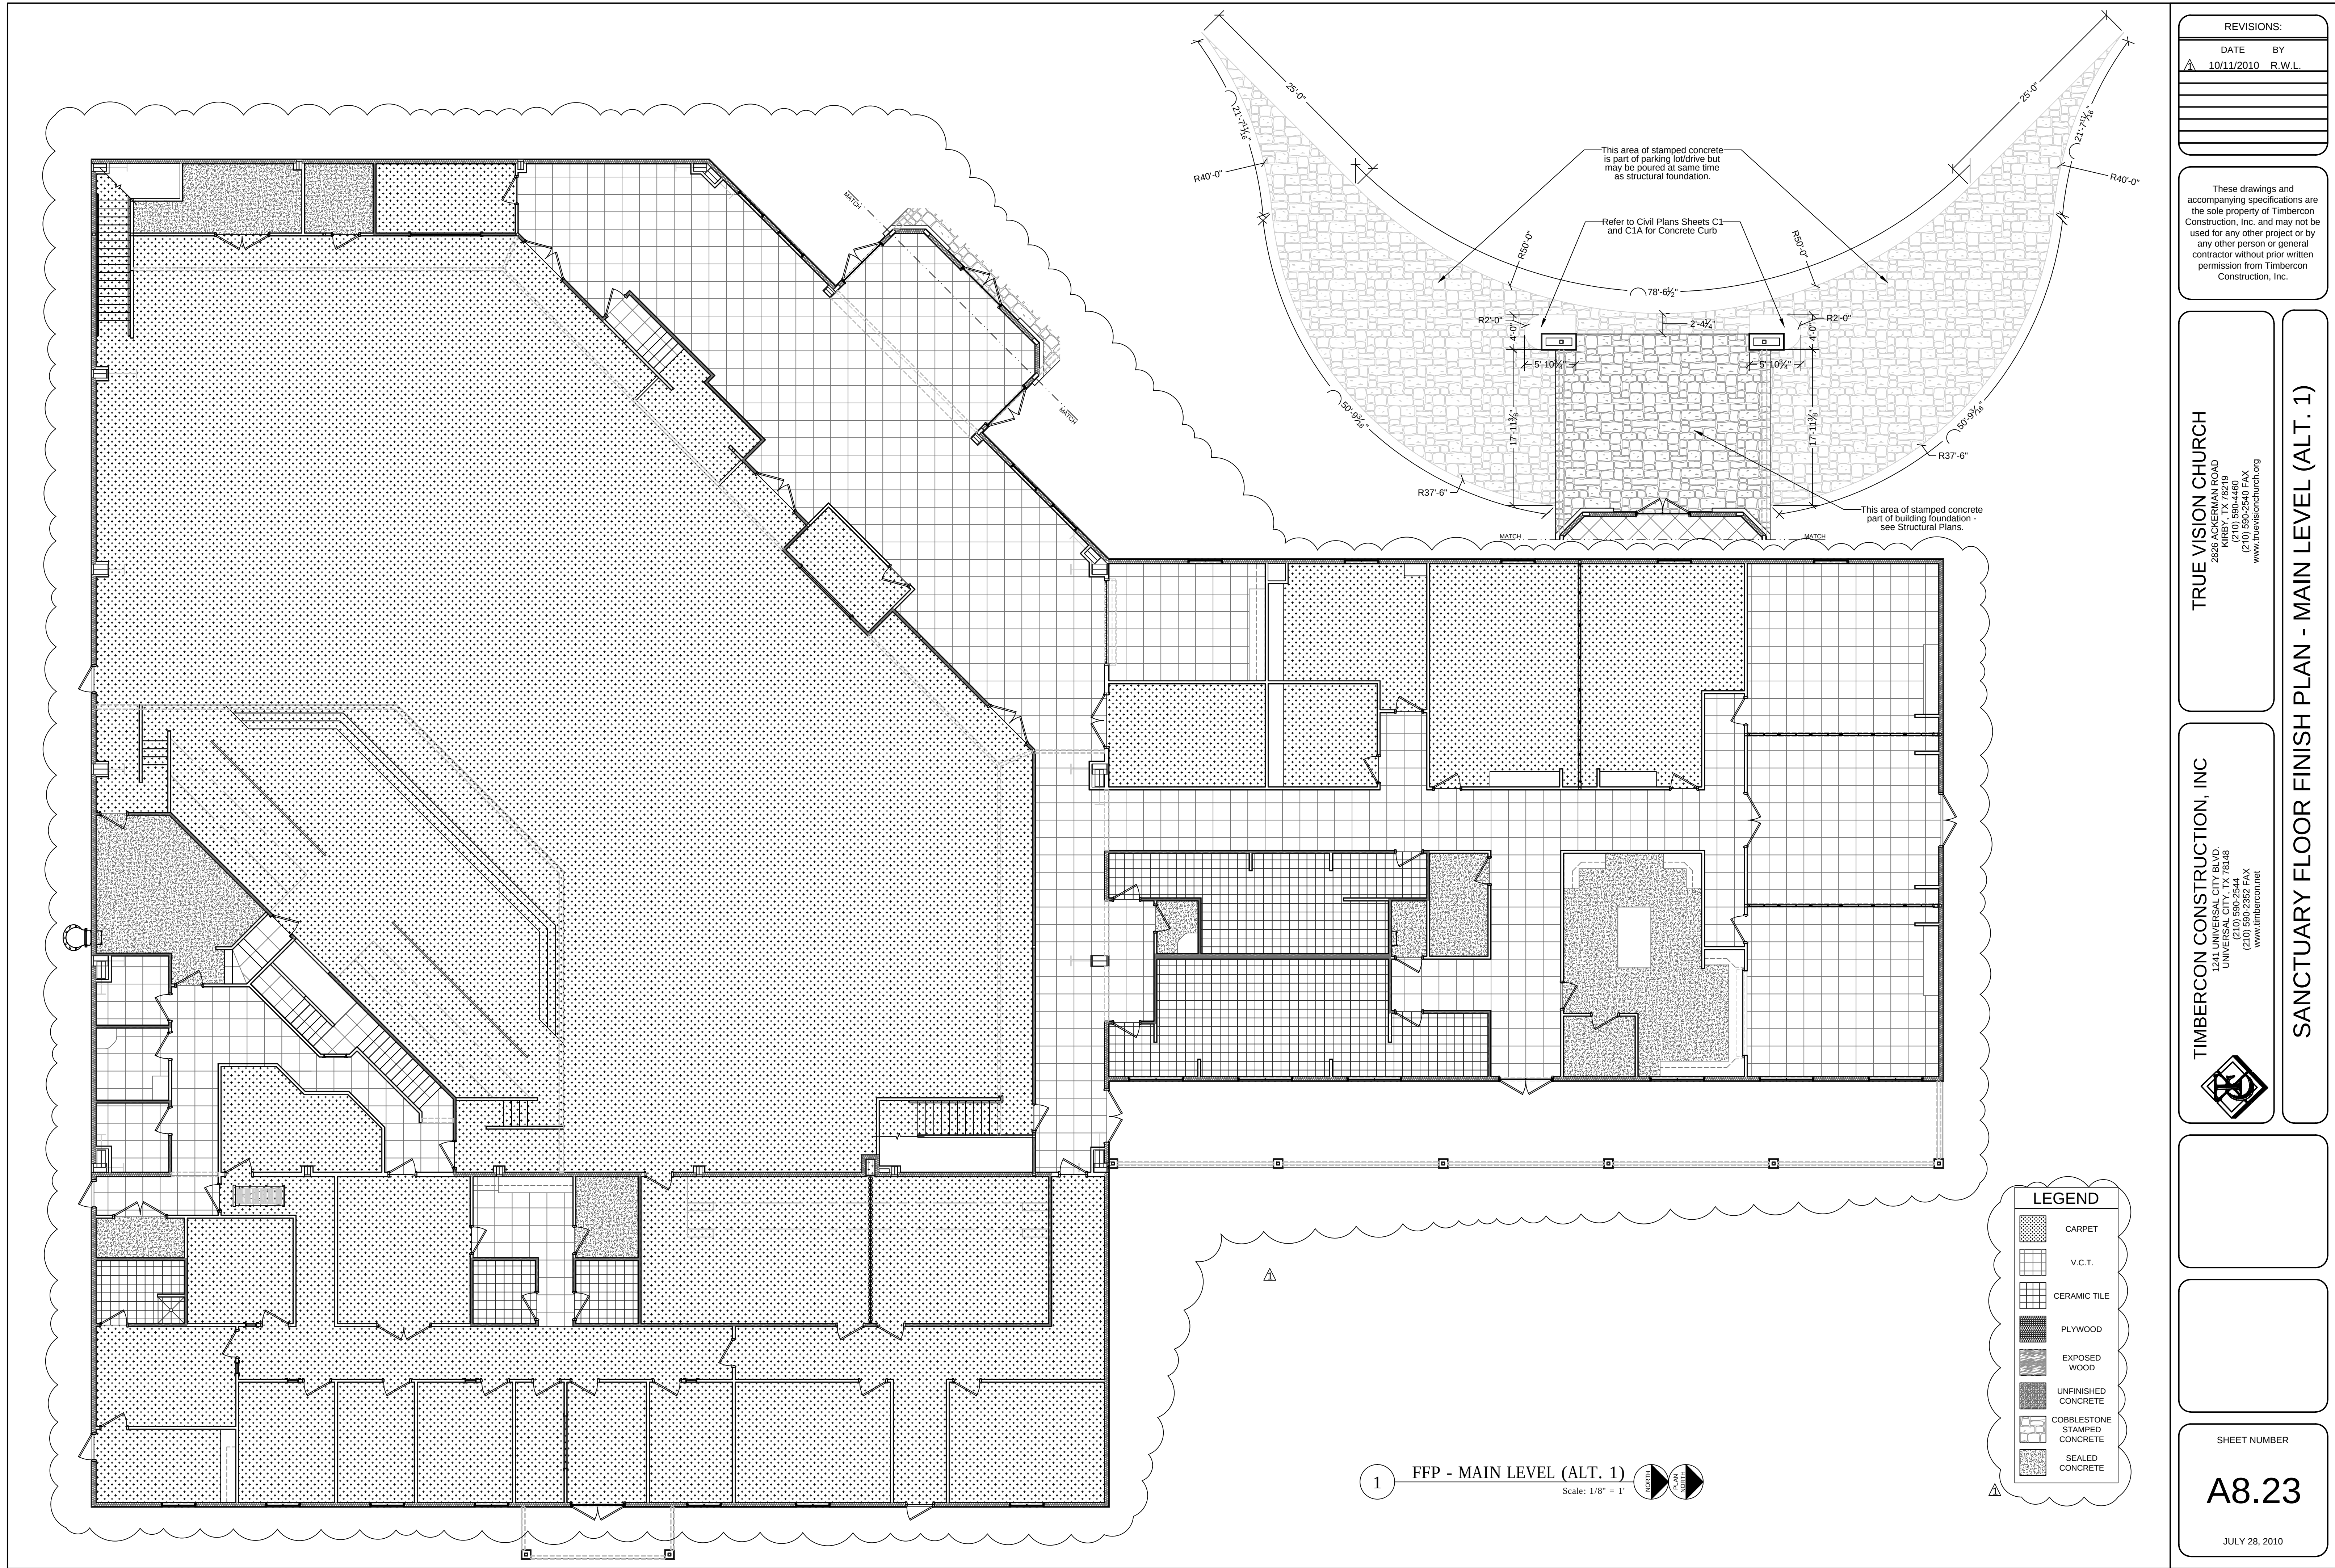

REVISIONS:	
DATE	BY
10/11/2010	R.W.L.

These drawings and accompanying specifications are the sole property of Timbercon Construction, Inc. and may not be used for any other project or by any other person or general contractor without prior written permission from Timbercon Construction, Inc.

TRUE VISION CHURCH
2828 W. HANCOCK ROAD
KIRBY, TX 75759
(210) 590-4460
(210) 590-2540 FAX
www.truevisionchurch.org

TIMBERCON CONSTRUCTION, INC.
1241 UNIVERSAL CITY BLVD.
UNIVERSAL CITY, TX 78148
(210) 590-2544
(210) 590-2352 FAX
www.timbercon.net

SHEET NUMBER
A8.23
JULY 28, 2010

SANCTUARY FLOOR FINISH PLAN - MAIN LEVEL (ALT. 1)

DOOR SCHEDULE									
DOOR MK	HW SET	DOOR				FRAME MATERIAL	RATING	REMARKS	
		TYPE	WIDTH	HEIGHT	THICKNESS				
D101A	4	2	3'-0" PR	8'-0"	1 3/4"	WD	HM	NON-RTD	
D101B	4	2	3'-0" PR	8'-0"	1 3/4"	WD	HM	NON-RTD	
D101C	4	2	3'-0" PR	8'-0"	1 3/4"	WD	HM	NON-RTD	
D101D	5	7	3'-0"	7'-0"	1 3/4"	HM	HM	NON-RTD	
D101E	7	6	3'-0"	7'-0"	1 3/4"	WD	HM	NON-RTD	
D102	8	7	3'-0"	7'-0"	1 3/4"	WD	WD	NON-RTD	
D105A	1	1	3'-0" PR	8'-0"	1 3/4"	ALUM	ALUM	NON-RTD	
D105B	1	1	3'-0" PR	8'-0"	1 3/4"	ALUM	ALUM	NON-RTD	
D105C	1	1	3'-0" PR	8'-0"	1 3/4"	ALUM	ALUM	NON-RTD	
D106	9	5	3'0" PR	7'-0"	1 3/4"	WD	HM	NON-RTD	
D107	8	7	3'-0"	7'-0"	1 3/4"	WD	HM	NON-RTD	
D108	8	6	3'-0"	7'-0"	1 3/4"	WD	HM	NON-RTD	
D109	8	6	3'-0"	7'-0"	1 3/4"	WD	HM	NON-RTD	
D110	17	-	2'-2"	6'-0"	3/4"	WD	WD	NON-RTD	ACCESS PANEL, CASEWORK TYPE DOOR
D111	12	7	3'-0"	7'-0"	1 3/4"	WD	HM	NON-RTD	
D112	8	7	3'-0"	7'-0"	1 3/4"	WD	HM	NON-RTD	
D113	12	7	3'-0"	7'-0"	1 3/4"	WD	HM	NON-RTD	
D114A	8	7	3'-0"	7'-0"	1 3/4"	WD	HM	NON-RTD	
D114B	5	7	3'-0"	7'-0"	1 3/4"	HM	HM	NON-RTD	
D115A	2	3	3'-0" PR	7'-0"	1 3/4"	ALUM	ALUM	NON-RTD	
D115B	2	3	3'-0" PR	7'-0"	1 3/4"	ALUM	ALUM	NON-RTD	
D116	18	10	9'-1"	8'-5 1/2"	-	ALUM	ALUM	NON-RTD	SECURITY GRILLE
D117	10	6	3'-0"	7'-0"	1 3/4"	WD	HM	NON-RTD	
D118	9	4	3'-0" PR	7'-0"	1 3/4"	WD	HM	NON-RTD	
D119	8	6	3'-0"	7'-0"	1 3/4"	WD	HM	NON-RTD	
D120	10	6	3'-0"	7'-0"	1 3/4"	WD	HM	NON-RTD	
D121	10	6	3'-0"	7'-0"	1 3/4"	WD	HM	NON-RTD	
D122A	15	4	3'-0" PR	7'-0"	1 3/4"	WD	HM	NON-RTD	
D122B	10	6	3'-0"	7'-0"	1 3/4"	WD	HM	NON-RTD	
D122C	10	6	3'-0"	7'-0"	1 3/4"	WD	HM	NON-RTD	
D122D	6	5	3'-0" PR	7'-0"	1 3/4"	HM	HM	NON-RTD	
D123A	8	6	3'-0"	7'-0"	1 3/4"	WD	HM	NON-RTD	
D123B	18	9	10'-0"	4'-0"	-	STEEL	STEEL	NON-RTD	ROLLING COUNTER DOOR
D124	10	7	3'-0"	7'-0"	1 3/4"	WD	HM	NON-RTD	
D125	8	7	3'-0"	7'-0"	1 3/4"	WD	HM	NON-RTD	
D126	13	7	3'-0"	7'-0"	1 3/4"	WD	HM	NON-RTD	
D127	7	7	3'-0"	7'-0"	1 3/4"	WD	HM	NON-RTD	
D128A	7	7	3'-0"	7'-0"	1 3/4"	WD	HM	NON-RTD	
D128B	7	7	3'-0"	7'-0"	1 3/4"	WD	HM	NON-RTD	
D129	7	7	3'-0"	7'-0"	1 3/4"	WD	HM	NON-RTD	
D130	13	7	3'-0"	7'-0"	1 3/4"	WD	HM	NON-RTD	
D131A	14	8	3'-0"	7'-0"	1 3/4"	WD	HM	1 HR-RTD	
D131B	3	8	3'-0"	7'-0"	1 3/4"	HM	HM	NON-RTD	
D132A	10	6	3'-0"	7'-0"	1 3/4"	WD	HM	NON-RTD	
D132B	10	6	3'-0"	7'-0"	1 3/4"	WD	HM	NON-RTD	
D132C	8	7	3'-0"	7'-0"	1 3/4"	WD	HM	1 HR-RTD	
D133	13	7	3'-0"	7'-0"	1 3/4"	WD	HM	NON-RTD	
D134	10	6	3'-0"	7'-0"	1 3/4"	WD	HM	NON-RTD	
D135	10	6	3'-0"	7'-0"	1 3/4"	WD	HM	NON-RTD	
D136A	22	8	3'-0"	7'-0"	1 3/4"	WD	HM	NON-RTD	
D136B	14	7	3'-0"	7'-0"	1 3/4"	WD	HM	1 HR-RTD	
D137	8	7	3'-0"	7'-0"	1 3/4"	WD	HM	NON-RTD	
D138	8	7	3'-0"	7'-0"	1 3/4"	WD	HM	NON-RTD	
D139	12	7	3'-0"	7'-0"	1 3/4"	WD	HM	NON-RTD	
D140	12	7	3'-0"	7'-0"	1 3/4"	WD	HM	NON-RTD	
D141A	9	3	3'-0" PR	7'-0"	1 3/4"	WD	HM	NON-RTD	
D141B	8	7	3'-0"	7'-0"	1 3/4"	WD	HM	1 HR-RTD	
D142	11	7	3'-0"	7'-0"	1 3/4"	WD	HM	NON-RTD	
D143A	2	3	3'-0" PR	7'-0"	1 3/4"	ALUM	ALUM	NON-RTD	
D143B	2	7	3'-0"	7'-0"	1 3/4"	WD	HM	NON-RTD	
D144	21	6	3'-0"	7'-0"	1 3/4"	WD	HM	NON-RTD	
D145	21	7	3'-0"	7'-0"	1 3/4"	WD	HM	NON-RTD	
D146	8	6	3'-0"	7'-0"	1 3/4"	WD	HM	NON-RTD	
D147	11	7	3'-0"	7'-0"	1 3/4"	WD	HM	NON-RTD	
D148A	16	7	3'-0"	7'-0"	1 3/4"	HM	HM	NON-RTD	
D148B	11	7	3'-0"	7'-0"	1 3/4"	WD	HM	NON-RTD	
D149	11	7	3'0"	7'-0"	1 3/4"	WD	HM	NON-RTD	
D150	12	7	3'-0"	7'-0"	1 3/4"	WD	HM	NON-RTD	
D151	11	7	3'-0"	7'-0"	1 3/4"	WD	HM	NON-RTD	
D152	21	6	3'-0"	7'-0"	1 3/4"	WD	HM	NON-RTD	
D153	19	5	3'-0" PR	7'-0"	1 3/4"	WD	HM	1 HR-RTD	
D154A	13	5	3'-0" PR	7'-0"	1 3/4"	WD	HM	NON-RTD	
D154B	13	7	3'-0"	7'-0"	1 3/4"	WD	HM	NON-RTD	
D203	17	-	2'-5 1/2"	5'-3 1/4"	-	-	-	NON-RTD	PULLDOWN STAIR
D301A	20	4	3'-0" PR	7'-0"	1 3/4"	WD	HM	NON-RTD	
D301B	6	5	3'-0" PR	7'-0"	1 3/4"	HM	HM	NON-RTD	
D302A	8	7	3'-0"	7'-0"	1 3/4"	WD	HM	NON-RTD	
D302B	8	7	3'-0"	7'-0"	1 3/4"	WD	HM	NON-RTD	
D303A	21	7	3'-0"	7'-0"	1 3/4"	WD	HM	NON-RTD	
D303B	16	7	3'-0"	7'-0"	1 3/4"	HM	HM	NON-RTD	
D304A	8	7	3'-0"	7'-0"	1 3/4"	WD	HM	NON-RTD	
D304B	5	7	3'-0"	7'-0"	1 3/4"	HM	HM	NON-RTD	
D305	9	5	3'-0" PR	8'-0"	1 3/4"	WD	HM	NON-RTD	
D306	7	7	3'0"	7'-0"	1 3/4"	WD	HM	NON-RTD	
D307	10	7	3'-0"	7'-0"	1 3/4"	WD	HM	NON-RTD	
D308	6	1	3'-0" PR	8'-0"	1 3/4"	HM	HM	NON-RTD	
D309	13	7	3'-0"	7'-0"	1 3/4"	WD	HM	NON-RTD	
D310	7	7	3'-0"	7'-0"	1 3/4"	WD	HM	NON-RTD	
D311	-	-	2'-0"	4'-0"	5/8"	GYP	WD	NON-RTD	REMOVABLE GYP BOARD ACCESS PANEL
D401A	16	7	3'-0"	7'-0"	1 3/4"	HM	HM	NON-RTD	
D401B	18	-	11'-0"	10'-8"	-	-	-	NON-RTD	OVERHEAD GARAGE DOOR
PW-1	-	-	25'-7 3/4"	10'-0"	-	-	-	NON-RTD	PAIRED PANEL PARTITION WALL
PW-2	-	-	21'-11 3/4"	10'-0"	-	-	-	NON-RTD	PAIRED PANEL PARTITION WALL
PW-3	-	-	21'-11 3/4"	10'-0"	-	-	-	NON-RTD	PAIRED PANEL PARTITION WALL
PW-3	-	-	16'-11 3/4"	10'-0"	-	-	-	NON-RTD	ACCORDION PARTITION WALL

ROOM FINISH SCHEDULE							
MARK	ROOM NAME	FLOORING	BASE	WALLS	CEILING	CEILING HT	REMARKS
101	ASSEMBLY	CARPET	WOOD	PTD. GYP. / A.P.	2x2' ACOUSTIC TILE	29'	ACOUSTIC TILE CEILING UNDER BALCONY OVERHANG
102	PLATFORM	CARPET, WOOD NOSING	WOOD	PTD. GYP.	SUS. GYP.	1' 29'	1' ABOVE ASSEMBLY FINISHED FLOOR
103	CHOIR	CARPET	WOOD	PTD. GYP.	SUS. GYP.	29'	CONSTRUCTED AS A REMOVABLE PLATFORM BY CHURCH ABOVE ASSEMBLY FINISHED FLOOR
104	BAND AREA	CARPET	WOOD	PTD. GYP.	SUS. GYP.	29'	
105	FOYER	* VCT	RUBBER	PTD. GYP.	2x2' ACOUSTIC TILE	12'	* ALT. BID STAINED CONCRETE; 40' CEILING HT IN TOWER
106	STORAGE	SEALED CONCRETE	RUBBER	PTD. GYP.	2x2' ACOUSTIC TILE	12'	
107	CRYROOM	CARPET	RUBBER	PTD. GYP.	2x2' ACOUSTIC TILE	10'	
108	MEDIA ROOM	CARPET	RUBBER	PTD. GYP.	2x2' ACOUSTIC TILE		
109	SOUND ROOM	CARPET/TV C.T.	RUBBER	PTD. GYP.	2x2' ACOUSTIC TILE		V.C.T. ON STEPS AND BOTTOM LANDING; RUBBER NOSING
110	BAPTISMAL AREA	V.C.T.	RUBBER	PTD. GYP.	PTD. GYP.		RUBBER TREADRISERS ON STAIRS
111	WOMEN'S RESTROOM	V.C.T.	RUBBER	PTD. GYP./F.R.P.	PTD. GYP.	10'	F.R.P. BOARD AT 4'0" ON WET WALLS
112	LAUNDRY	V.C.T.	RUBBER	PTD. GYP./F.R.P.	PTD. GYP.	10'	F.R.P. BOARD AT 4'0" ON WET WALLS
113	MEN'S RESTROOM	V.C.T.	RUBBER	PTD. GYP./F.R.P.	PTD. GYP.	10'	F.R.P. BOARD AT 4'0" ON WET WALLS
114A	HALLWAY	V.C.T.	RUBBER	PTD. GYP.	PTD. GYP.	10'	
114B	HALLWAY	V.C.T.	RUBBER	PTD. GYP.	PTD. GYP.	10'	
115A	HALLWAY	* V.C.T.	RUBBER	PTD. GYP.	2x2' ACOUSTIC TILE	12'	* ALT. BID STAINED CONCRETE
115B	HALLWAY	* V.C.T.	RUBBER	PTD. GYP.	PTD. GYP.	10'	* ALT. BID STAINED CONCRETE
115C	HALLWAY	* V.C.T.	RUBBER	PTD. GYP.	PTD. GYP.	10'	* ALT. BID STAINED CONCRETE
116	FELLOWSHIP	* V.C.T.	RUBBER	PTD. GYP.	PTD. GYP.	10'	* ALT. BID STAINED CONCRETE
117	CLASSROOM	CARPET	RUBBER	PTD. GYP.	PTD. GYP.	10'	
118	USHER/CLASSROOM	CARPET	RUBBER	PTD. GYP.	PTD. GYP.	10'	
119	CLASSROOM	CARPET	RUBBER	PTD. GYP.	PTD. GYP.	10'	
120	CLASSROOM	CARPET	RUBBER	PTD. GYP.	PTD. GYP.	10'	
121	CLASSROOM	CARPET	RUBBER	PTD. GYP.	PTD. GYP.	10'	
122	CLASSROOM	V.C.T.	RUBBER	PTD. GYP.	PTD. GYP.	10'	
122A	CLASSROOM	V.C.T.	RUBBER	PTD. GYP.	PTD. GYP.	10'	
122B	CLASSROOM	V.C.T.	RUBBER	PTD. GYP.	PTD. GYP.	10'	
122C	CLASSROOM	V.C.T.	RUBBER	PTD. GYP.	PTD. GYP.	10'	
123	KITCHEN	SEALED CONCRETE	RUBBER	PTD. GYP.	PTD. GYP.	10'	
124	PANTRY	SEALED CONCRETE	RUBBER	PTD. GYP.	PTD. GYP.	10'	
125	ELECTRICAL ROOM	SEALED CONCRETE	RUBBER	PTD. GYP.	PTD. GYP.	10'	
126	FIRE RISER	SEALED CONCRETE	RUBBER	PTD. GYP.	PTD. GYP.	10'	
127	ALCORN LOUNGE	C.T.	C.T.	PTD. GYP.	PTD. GYP.	10'	
128	MEN'S RESTROOM	C.T.	C.T.	PTD. GYP.	PTD. GYP.	10'	CERAMIC TILE WAINSCOT AT 3'-4"
129	WOMEN'S RESTROOM	C.T.	C.T.	PTD. GYP.	PTD. GYP.	10'	CERAMIC TILE WAINSCOT AT 3'-4"
130	JANITOR'S CLOSET	SEALED CONCRETE	RUBBER	PTD. GYP./F.R.P.	PTD. GYP.	10'	F.R.P. BOARD AT 4'0" ON WET WALLS
131	HALLWAY	CARPET	RUBBER	PTD. GYP.	PTD. GYP.	10'	
132	CHOIR ROOM	CARPET	RUBBER	PTD. GYP.	PTD. GYP.	10'	
132A	CLASSROOM	CARPET	RUBBER	PTD. GYP.	PTD. GYP.	10'	
132B	CLASSROOM	CARPET	RUBBER	PTD. GYP.	PTD. GYP.	10'	
133	ELECTRICAL ROOM	SEALED CONCRETE	RUBBER	PTD. GYP.	PTD. GYP.	10'	
134	CLASSROOM	CARPET	RUBBER	PTD. GYP.	PTD. GYP.	10'	
135	CLASSROOM	CARPET	RUBBER	PTD. GYP.	PTD. GYP.	10'	
136A	HALLWAY	CARPET	RUBBER	PTD. GYP.	PTD. GYP.	10'	
136B	HALLWAY	CARPET	RUBBER	PTD. GYP.	PTD. GYP.	10'	
137	ELECTRICAL ROOM	SEALED CONCRETE	RUBBER	PTD. GYP.	PTD. GYP.	10'	
138	BREAKROOM	V.C.T.	RUBBER	PTD. GYP.	PTD. GYP.	10'	
139	MEN'S RESTROOM	C.T.	C.T.	PTD. GYP.	PTD. GYP.	10'	CERAMIC TILE WAINSCOT AT 3'-4"
140	WOMEN'S RESTROOM	C.T.	C.T.	PTD. GYP.	PTD. GYP.	10'	CERAMIC TILE WAINSCOT AT 3'-4"
141	CONFERENCE ROOM	CARPET	RUBBER	PTD. GYP.	PTD. GYP.	10'	
142	YOUTH MINISTER OFFICE	CARPET	RUBBER	PTD. GYP.	PTD. GYP.	10'	
143	FOYER	CARPET	RUBBER	PTD. GYP.	PTD. GYP.	10'	
144	RECEPTIONIST	CARPET	RUBBER	PTD. GYP.	PTD. GYP.	10'	
145	ADMIN OFFICE	CARPET	RUBBER	PTD. GYP.	PTD. GYP.	10'	
146	RESOURCE ROOM	CARPET	RUBBER	PTD. GYP.	PTD. GYP.	10'	
147	ASSOCIATE PASTOR'S OFFICE	CARPET	RUBBER	PTD. GYP.	PTD. GYP.	10'	
148	PASTOR'S OFFICE	CARPET	RUBBER	PTD. GYP.	PTD. GYP.	10'	
149	PASTOR'S CONFERENCE ROOM	CARPET	RUBBER	PTD. GYP.	PTD. GYP.	10'	
150	PASTOR'S RESTROOM	C.T.	C.T.	PTD. GYP.	PTD. GYP.	10'	CERAMIC TILE WAINSCOT AT 3'-4"; SHOWER AT 6'-4"
151	EDUCATION MINISTERS OFFICE	CARPET	RUBBER	PTD. GYP.	PTD. GYP.	10'	
152	FINANCE OFFICE	CARPET	RUBBER	PTD. GYP.	PTD. GYP.	10'	
153	COMMUNICATION ROOM	SEALED CONCRETE	RUBBER	PTD. GYP.	PTD. GYP.	10'	
154	ELECTRICAL ROOM	SEALED CONCRETE	RUBBER	PTD. GYP.	PTD. GYP.	10'	
201	BALCONY	CONCRETE	NONE	EXPOSED	EXPOSED	VARIES	GYP. BOARD ON FIRE RATED WALL
201	BALCONY	CARPET	RUBBER	PTD. GYP.	2x2' ACOUSTIC TILE	VARIES	ALTERNATE 1
202A	STAIRWAY	WOOD/PLYWOOD	NONE	GYP.	EXPOSED	VARIES	GYP. BOARD 4' ON STAIR WALLS, FULL ON FIRE RATED WALL
202A	STAIRWAY	CARPET/WOOD NOSING	RUBBER	PTD. GYP.	2x2' ACOUSTIC TILE	VARIES	ALTERNATE 1
202B	STAIRWAY	CARPET/WOOD NOSING	RUBBER	PTD. GYP.	2x2' ACOUSTIC TILE	VARIES	ALTERNATE 1
203	MECHANICAL MEZZANINE	PLYWOOD	NONE	EXPOSED	EXPOSED	VARIES	
204	MECHANICAL MEZZANINE	PLYWOOD	NONE	EXPOSED	EXPOSED	VARIES	
205	MECHANICAL MEZZANINE	PLYWOOD	NONE	EXPOSED	EXPOSED	VARIES	
301	ASSEMBLY	CARPET	WOOD	PTD. GYP. / A.P.	PTD. GYP.	VARIES	
302	PLATFORM	CARPET	WOOD	PTD. GYP./A.P.	PTD. GYP.	VARIES	
303	STORE ROOM	V.C.T.	RUBBER	PTD. GYP.	PTD. GYP.	VARIES	10' AT EXTERIOR WALLS VAULTED AT 4:12
304	STORE ROOM	V.C.T.	RUBBER	PTD. GYP.	PTD. GYP.	VARIES	
305	CLOSET	V.C.T.	RUBBER	PTD. GYP.	PTD. GYP.	VARIES	
306	WOMEN'S RESTROOM	C.T.	C.T.	PTD. GYP./C.T.	PTD. GYP.	10'	
307	BRIDES ROOM	CARPET	RUBBER	PTD. GYP.	PTD. GYP.	10'	
308	FOYER	CARPET	RUBBER	PTD. GYP.	PTD. GYP.	10'	
309	UTILITY ROOM	V.C.T.	RUBBER	PTD. GYP.	PTD. GYP.	10'	
310	MEN'S RESTROOM	C.T.	C.T.	PTD. GYP./C.T.	PTD. GYP.	10'	
311	MECHANICAL MEZZANINE	PLYWOOD	-	-	-	-	
401	MAINTENANCE GARAGE/SHED	SEALED CONCRETE	NONE	EXPOSED	EXPOSED	VARIES	
402	CARPORT	CONCRETE	NONE	NONE	HARDI	12'	